

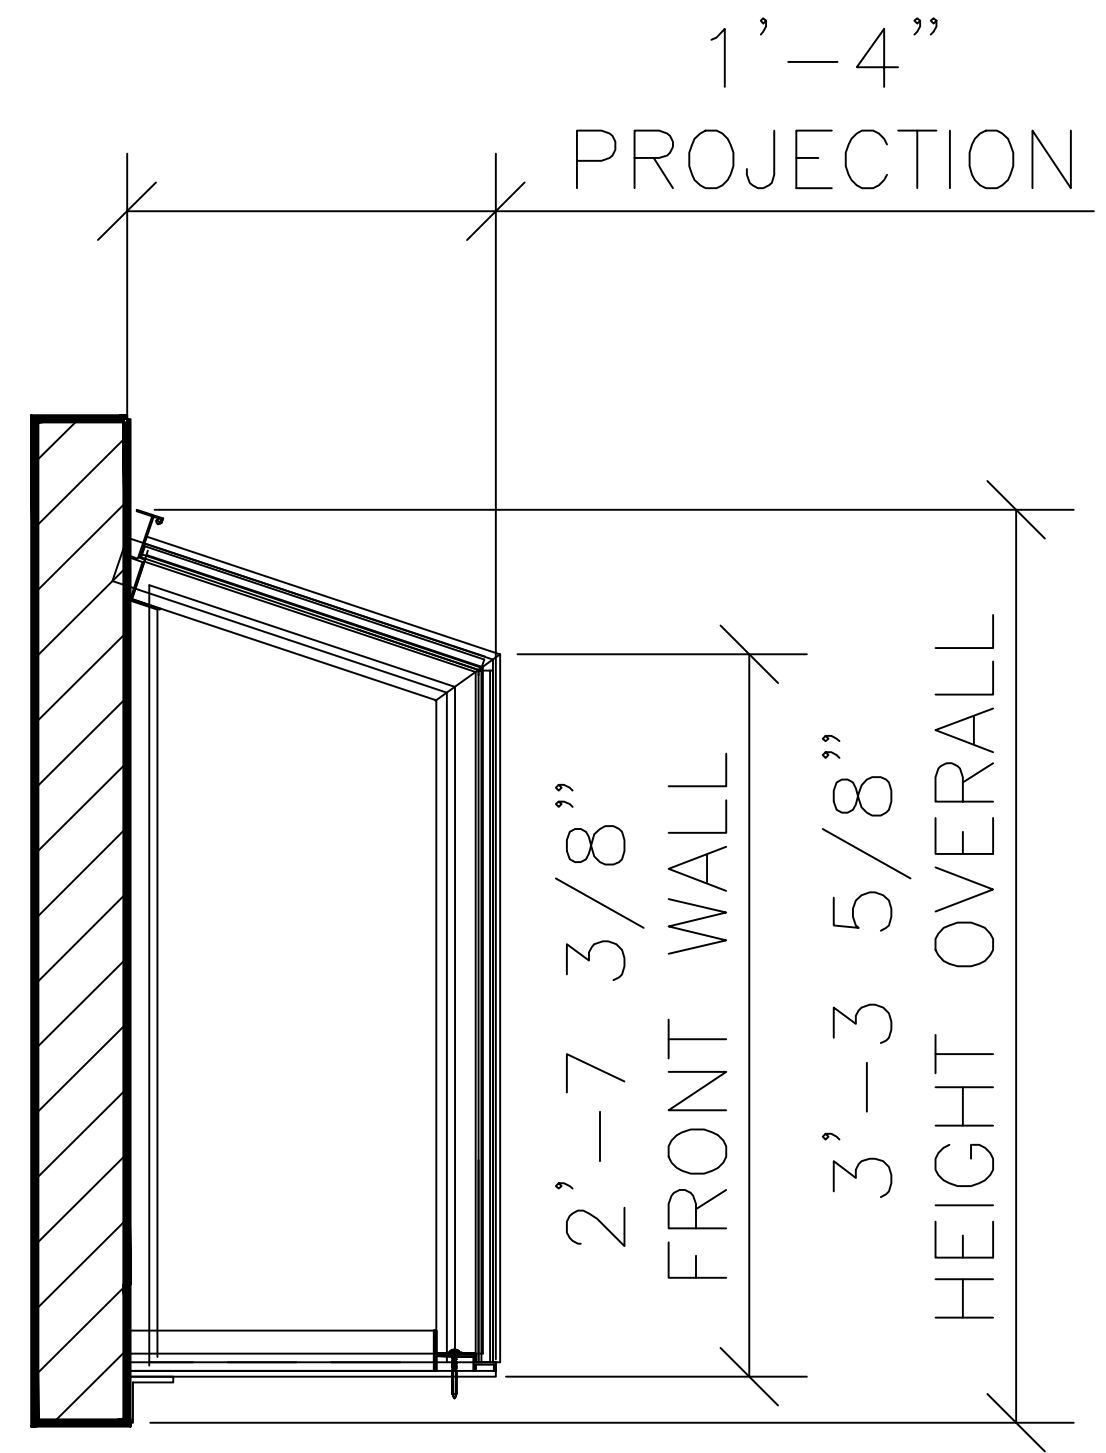



PLAN VIEW

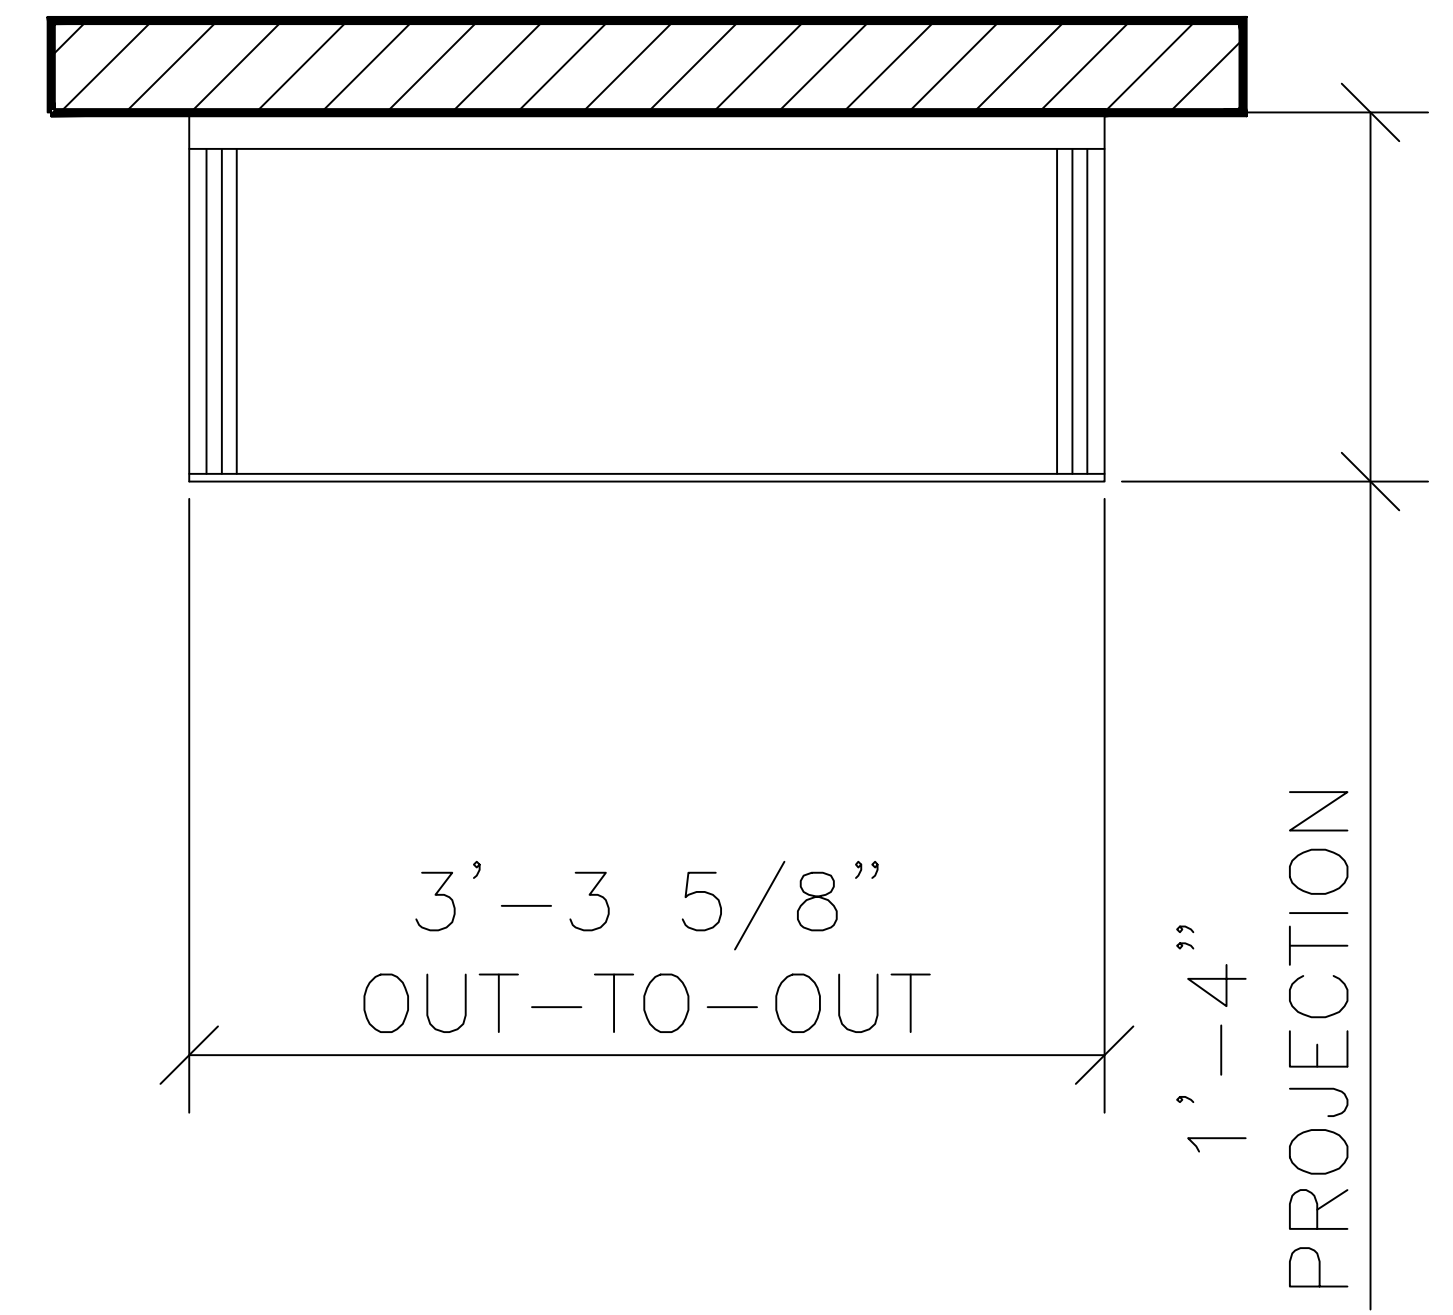

LEFT SIDE ELEVATION

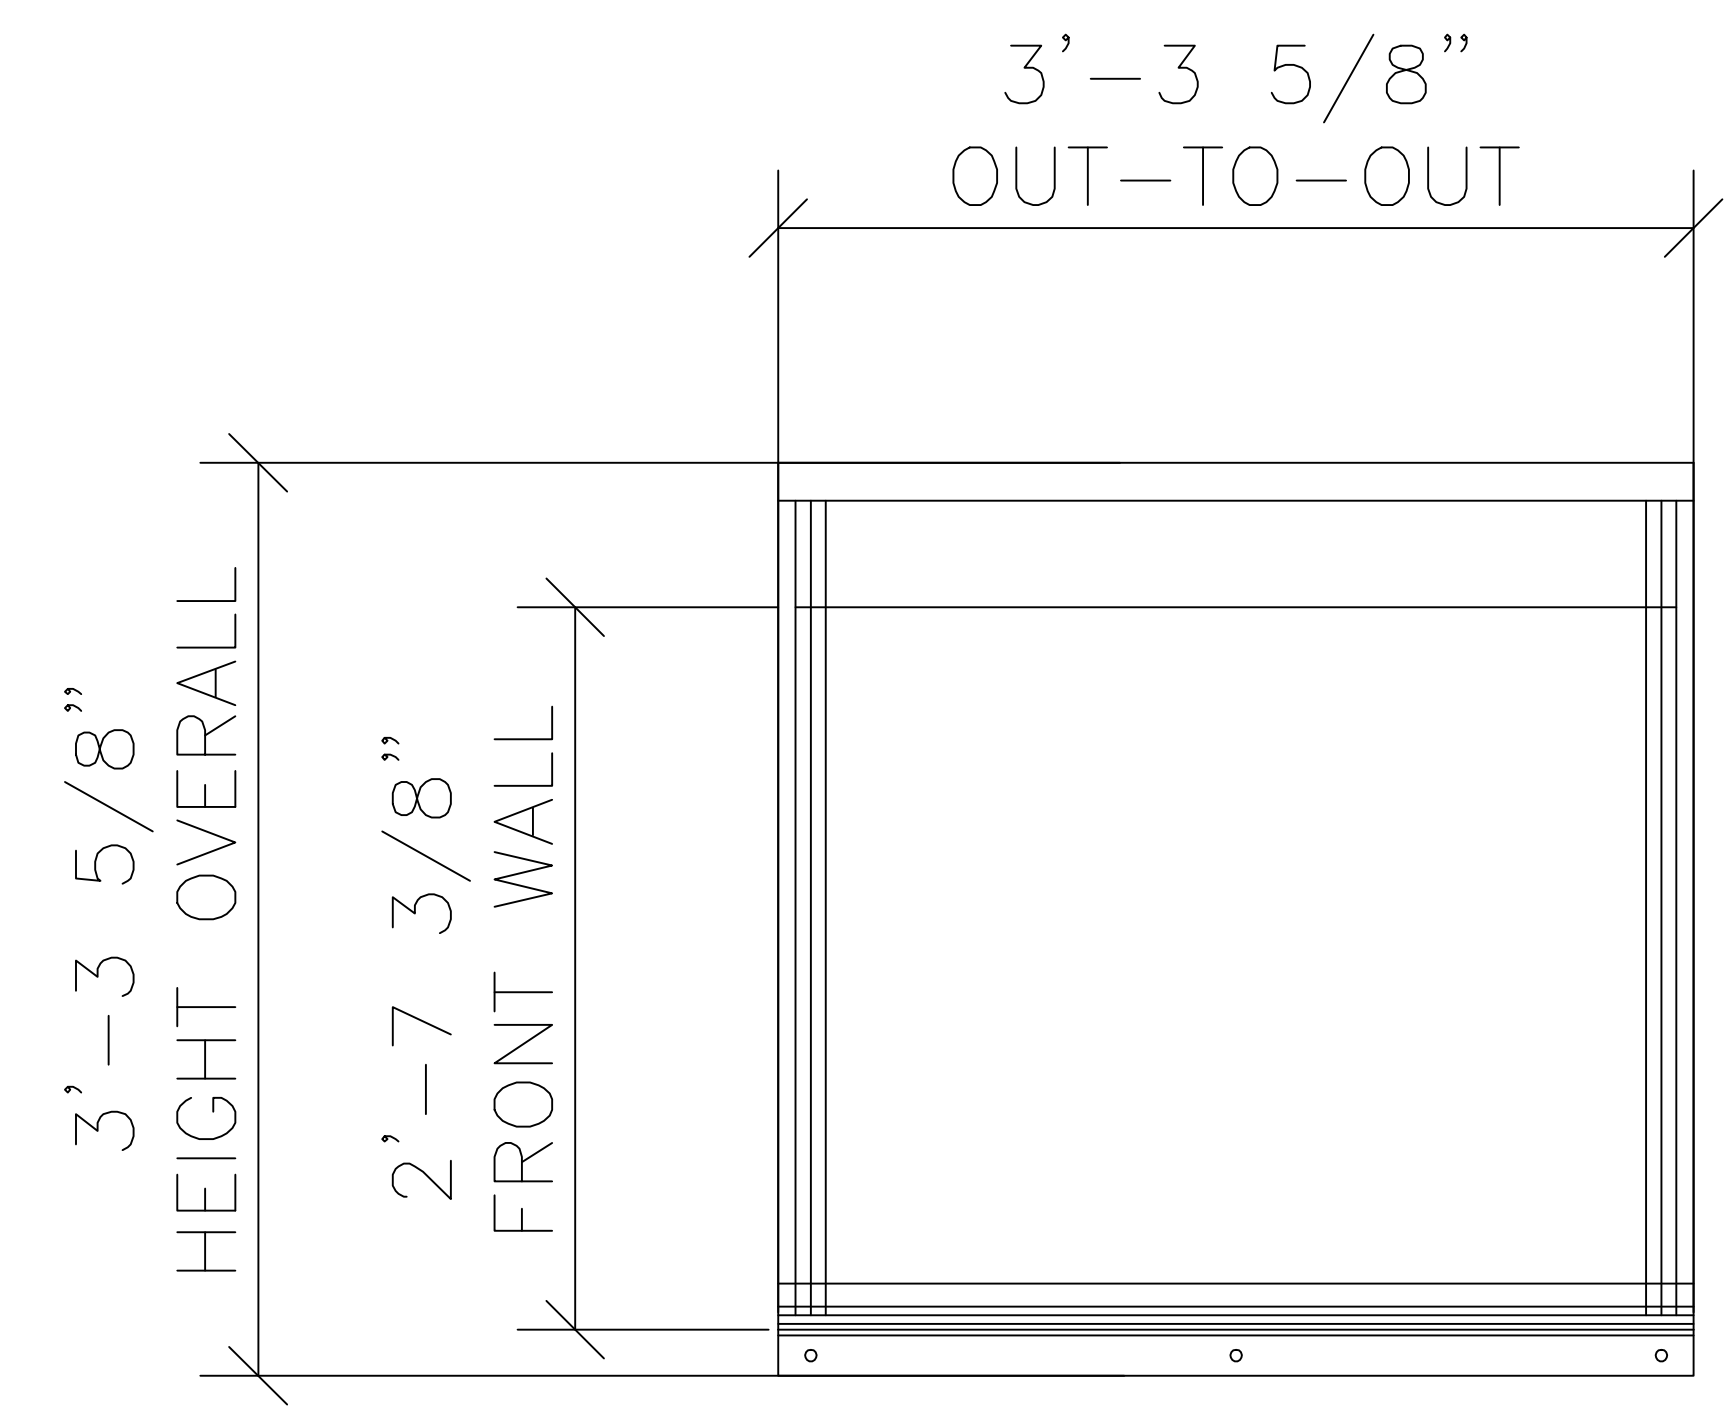

FRONT GABLE ELEVATION

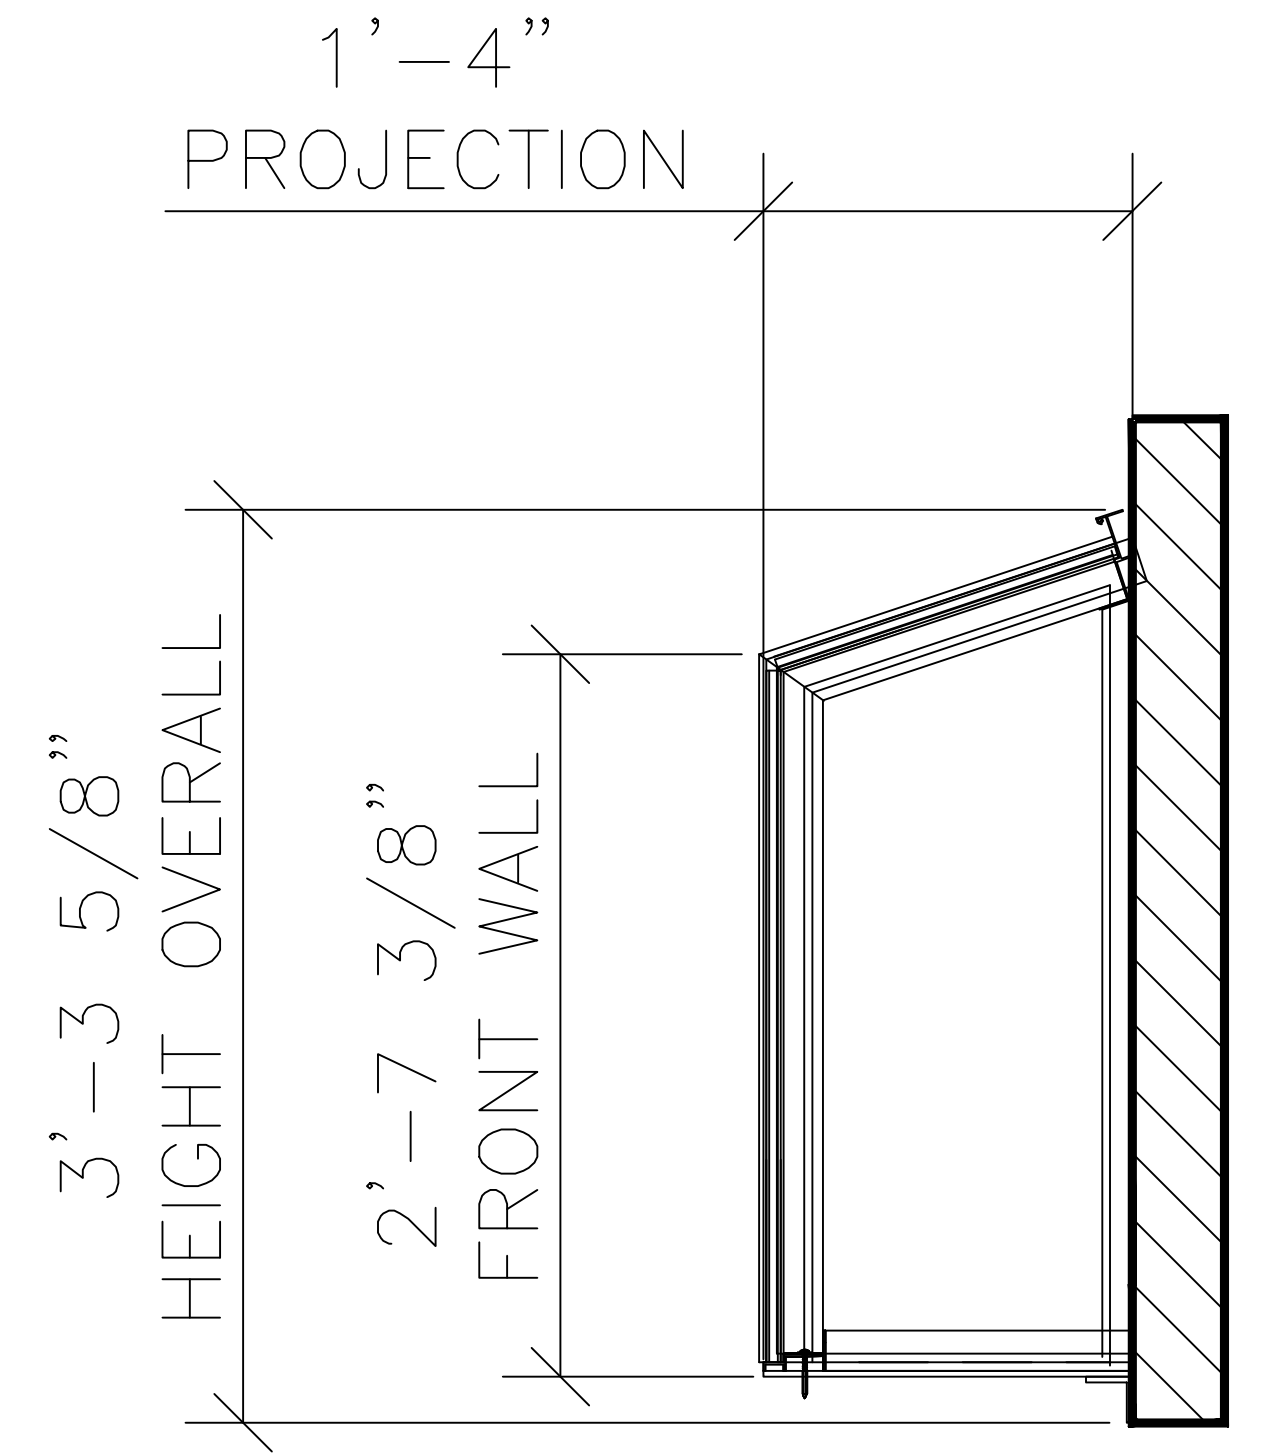

RIGHT SIDE ELEVATION